




Bandon Bus Barn

Scott Partney Construction, Inc.
598 Chappell Parkway
North Bend, OR 97459

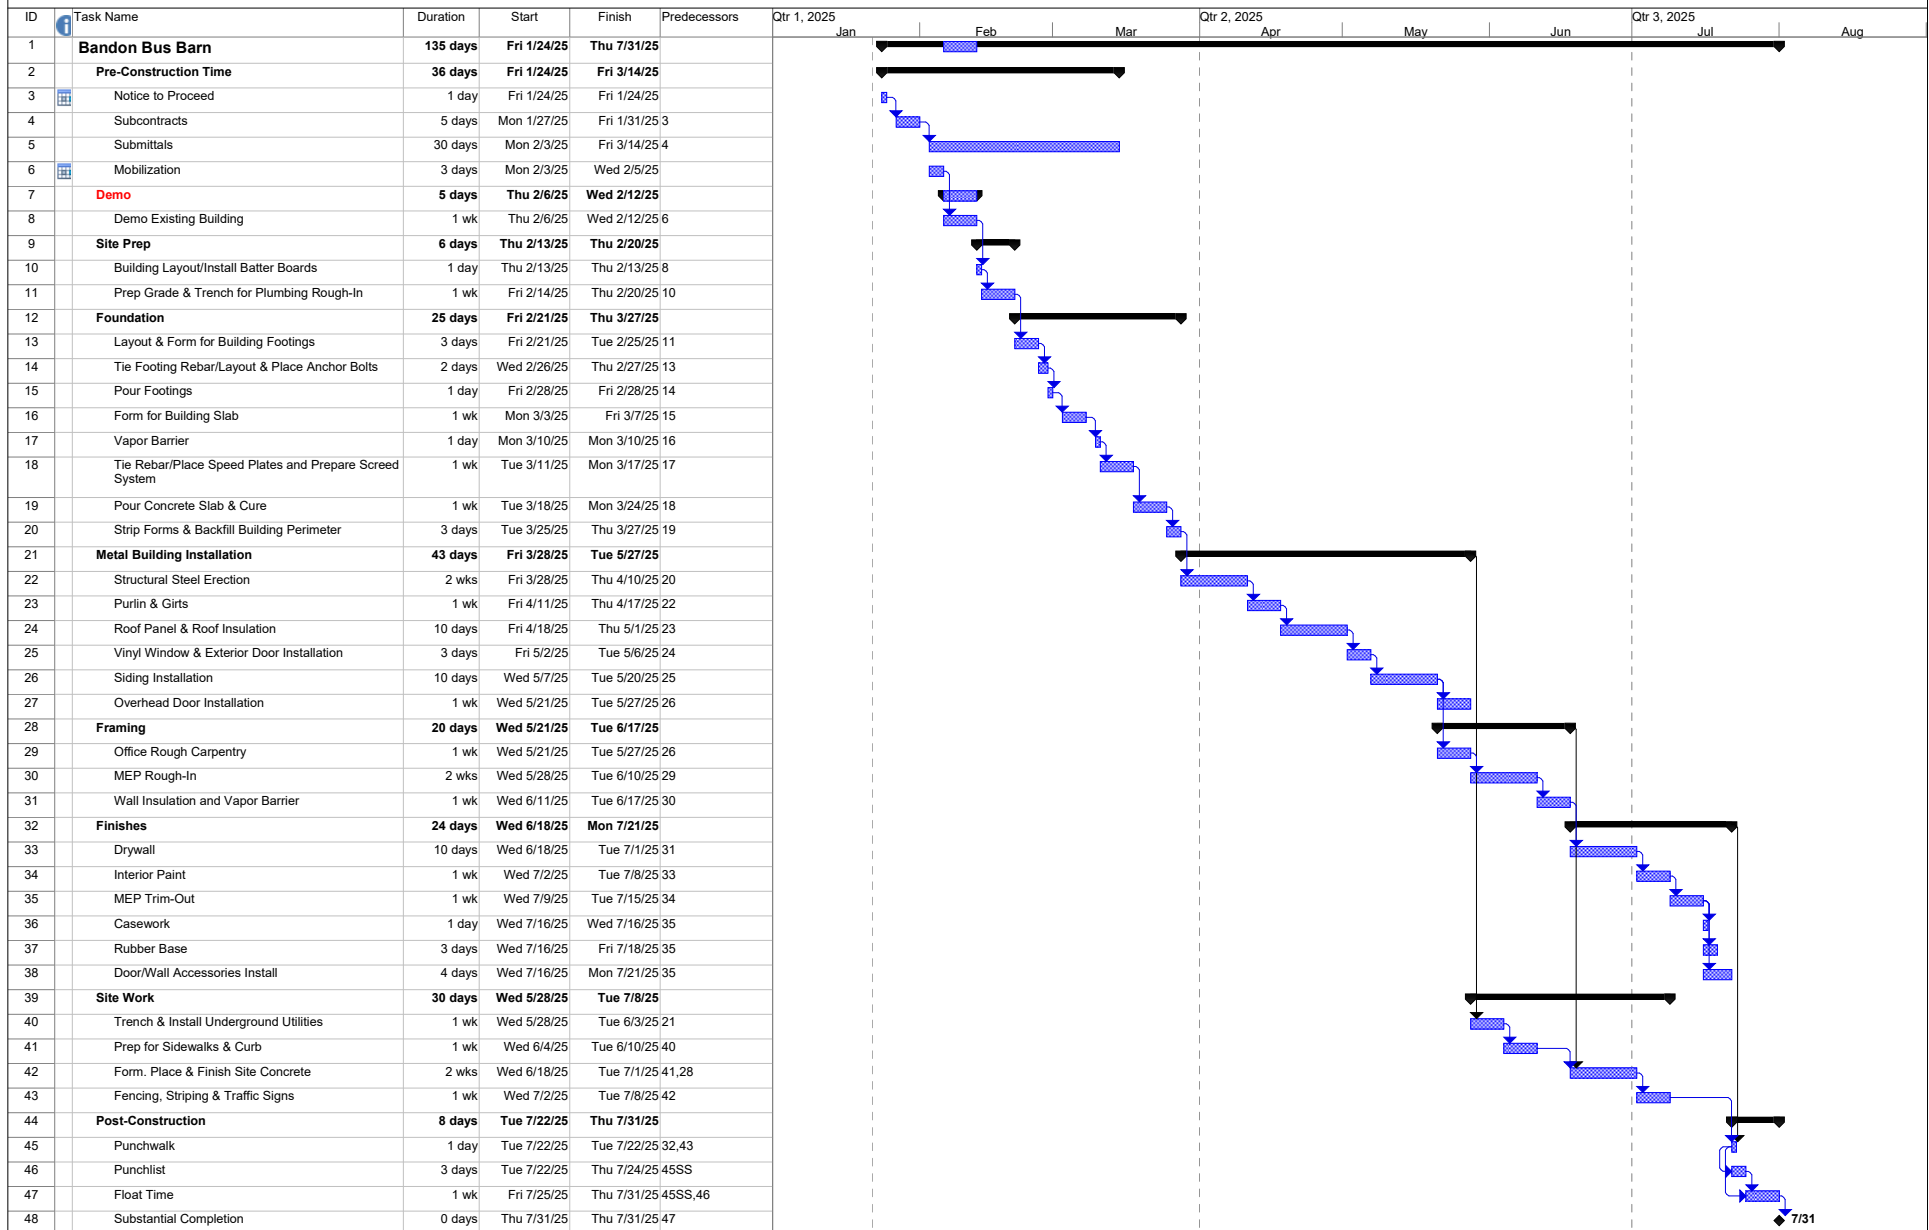

Project: Bandon Bus Barn Revision Date: Wed 1/22/25	Task	Project Summary	Inactive Milestone	Duration-only	Finish-only	Deadline	External Tasks
	Split	External Tasks	Inactive Milestone	Manual Summary Rollup	Manual Summary	External Milestone	External Milestone
	Milestone	External Milestone	Inactive Summary	Start-only	Progress	Progress	
	Summary	Inactive Task	Manual Task				